


NOTES
 Richard Murphy Architects Ltd.
 Registered in Scotland No. 25322
 This drawing is copyright. All rights reserved.
 Do not scale from this drawing, work from figured dimensions only.

GROUND FLOOR PLAN
 OFFICE SUBDIVISION


OPTION A

-  UNIT 1
GIFA: 270m²
-  UNIT 2
GIFA: 435m²
-  UNIT 3
GIFA: 190m²
-  UNIT 4
GIFA: 420m²
-  UNIT 5
GIFA: 250m²

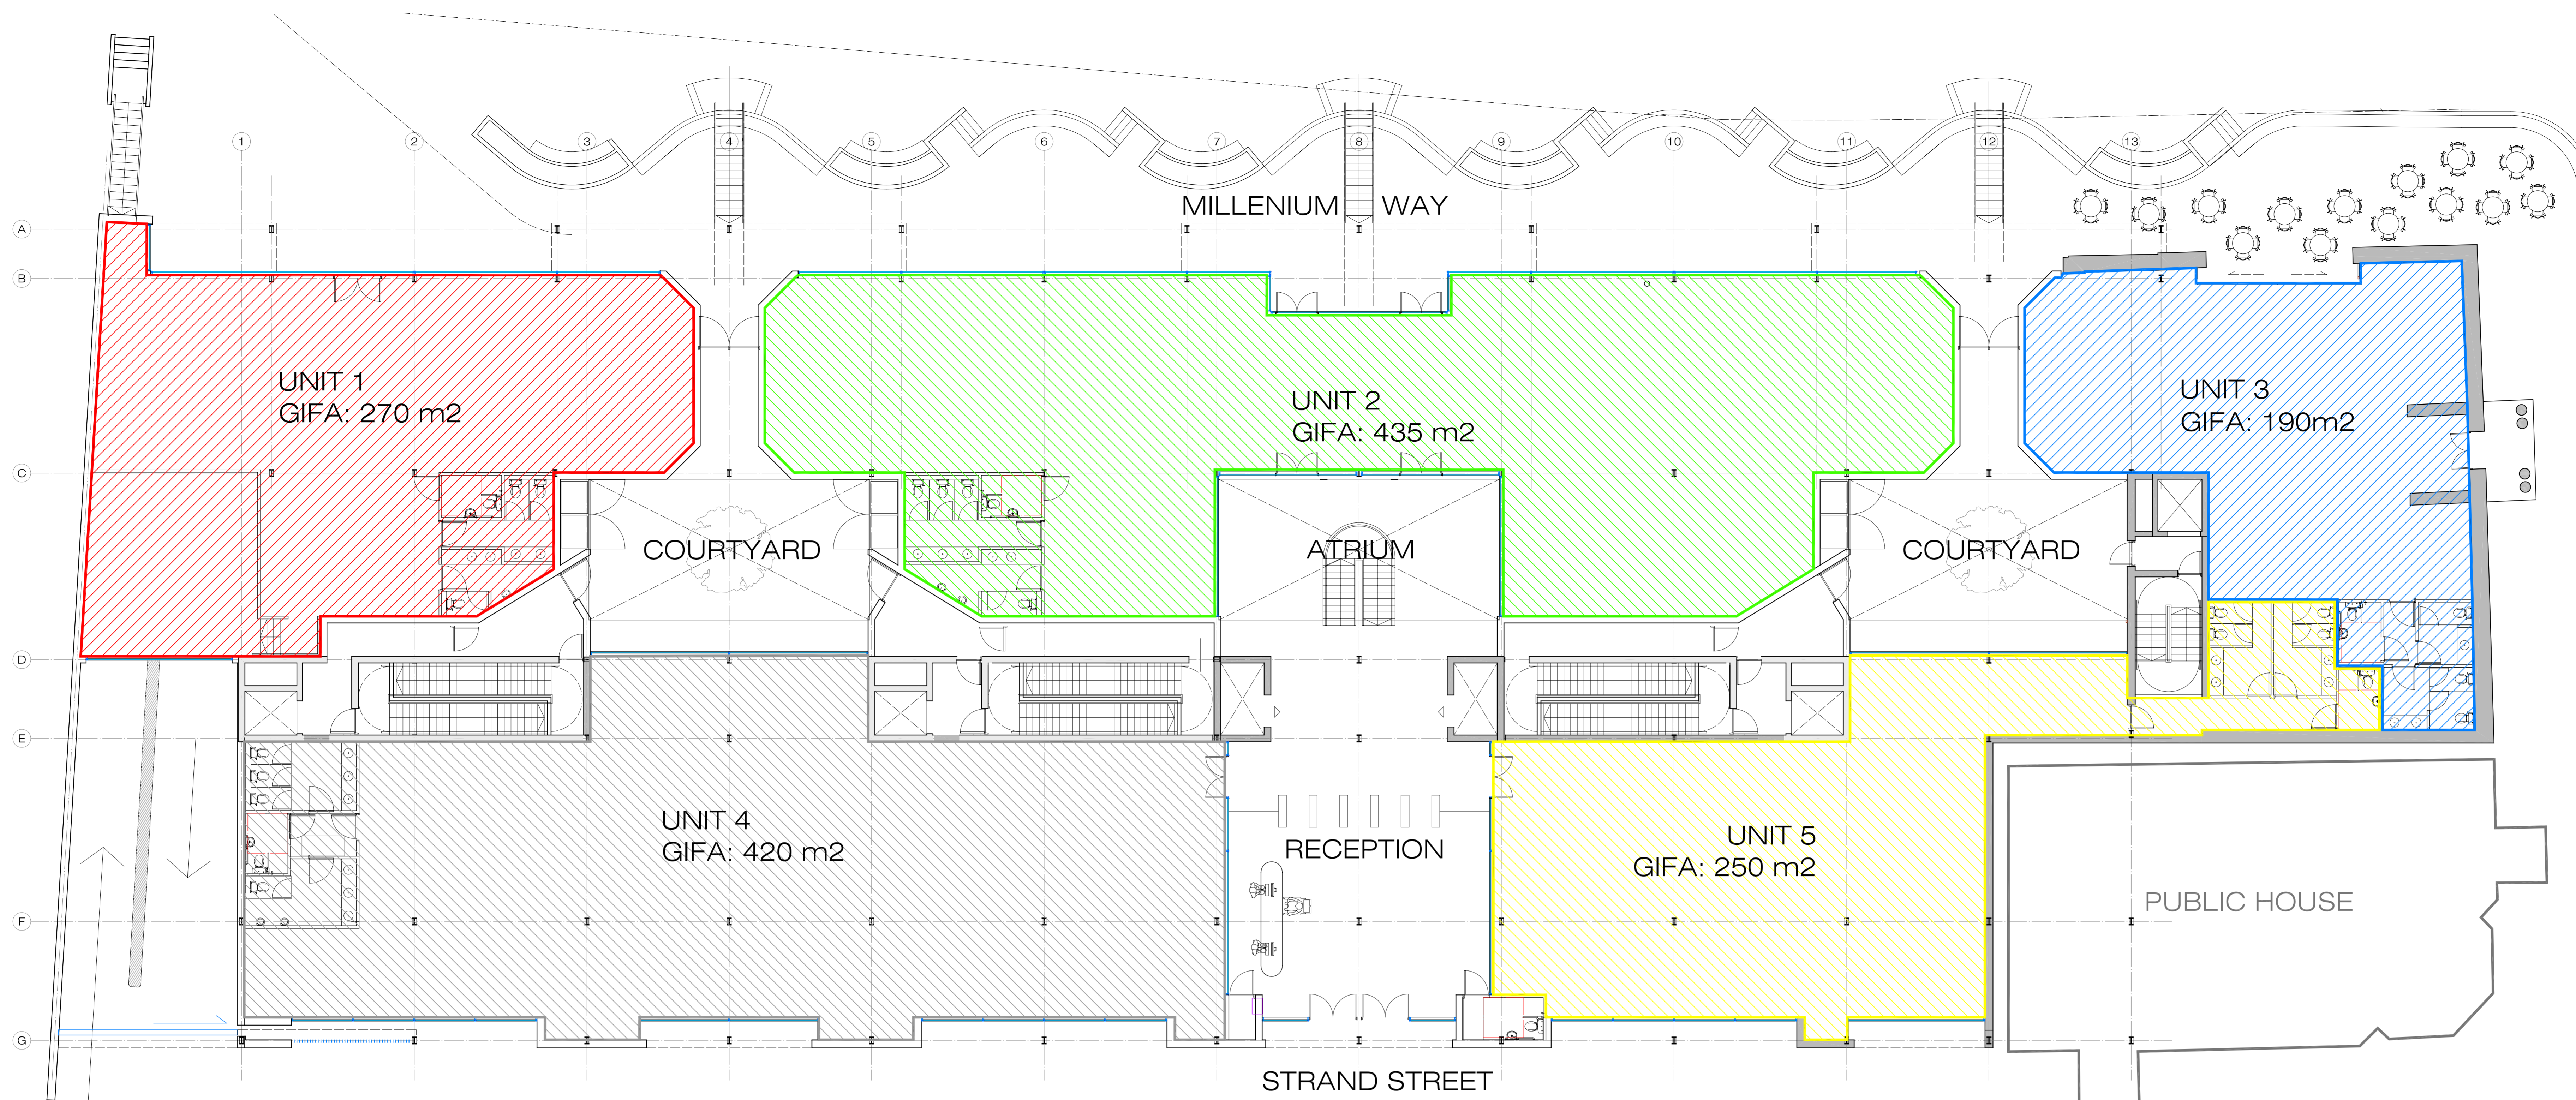

OPTION B

-  UNIT 1
GIFA: 270m²
-  UNIT 2
GIFA: 435m²
-  UNIT 3
GIFA: 440m²
-  UNIT 4
GIFA: 420m²

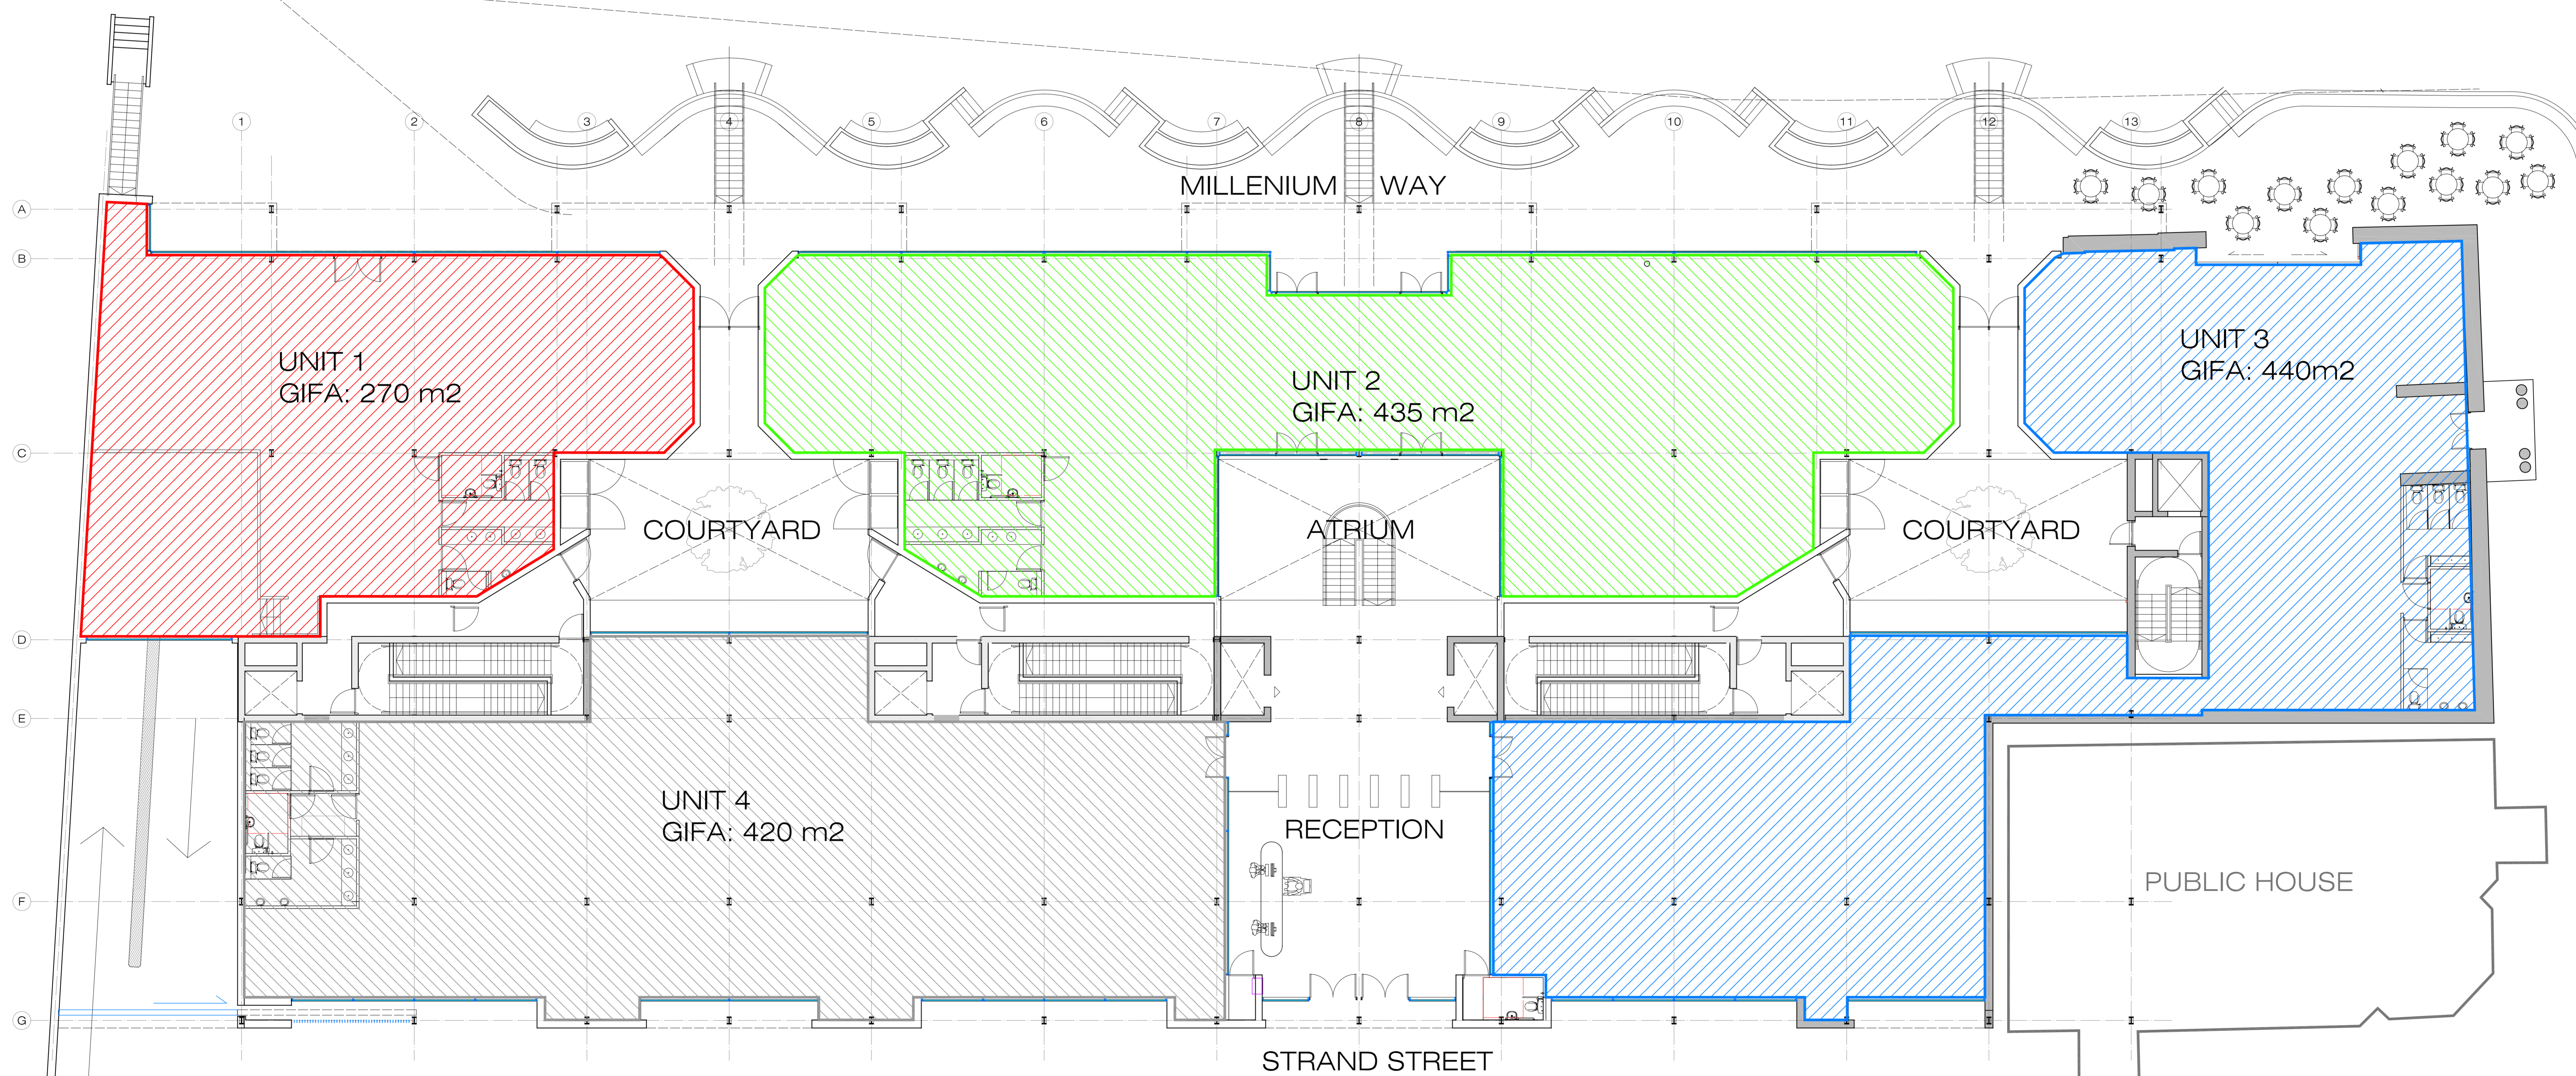

The Breakfast Mission, 15 Old Fishmarket Close, Edinburgh EH1 1NR
 t: 0131 220 6125 m: 07786 888999 r: richardmurphyarchitects.com
 f: 0131 220 6781 www.richardmurphyarchitects.com

Richard Murphy
 Architects

PROJECT TITLE: WHITEHAVEN WATERSIDE

DRAWING TITLE: GROUND FLOOR PLAN OFFICE SUBDIVISION OPTIONS

DRAWING INFORMATION	
DRAWN: KG	JOB NO: 515
CHECKED:	DATE: 03.06.11
FILE: //	SCALE: 1:100 (B/A0)
DRAWING NO: SUBDIV 0	REVISION: -